



PLAN SHOWING THE EDUCATION DEPARTMENT R.C.C ROOF BUILDING FOR TEACHER EDUCATION PROGRAMMS AT R.S.No. 89/2C, ANNAMALAI UNIVERSITY,  
 THIRUVAKKULAM VILLAGE, ANNAMALAI NAGAR, CHIDAMBARAM TALUK, CUDDALORE DISTRICT.


R.K. SHANMUGAM BUILDING

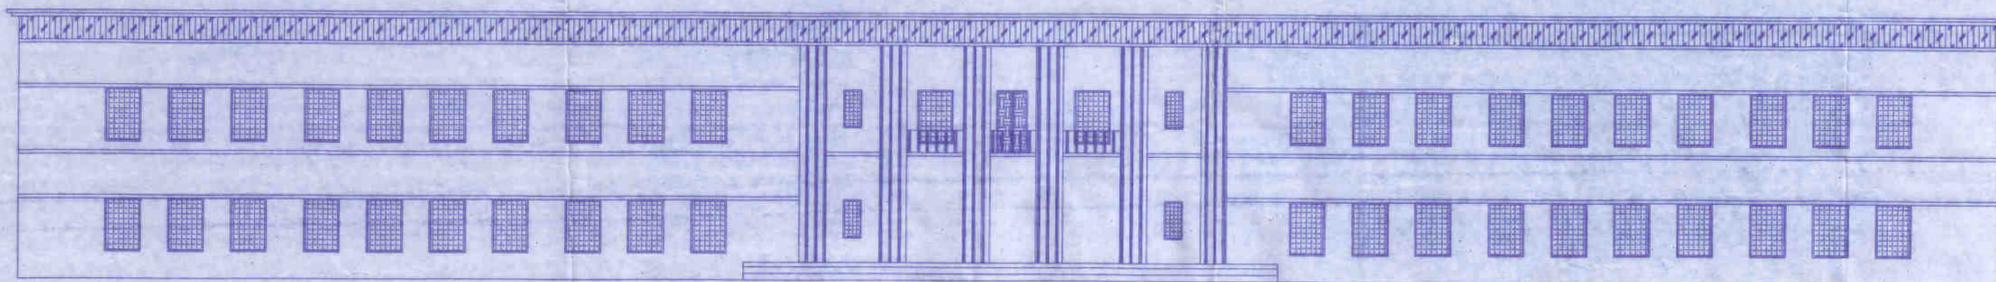


ELEVATION

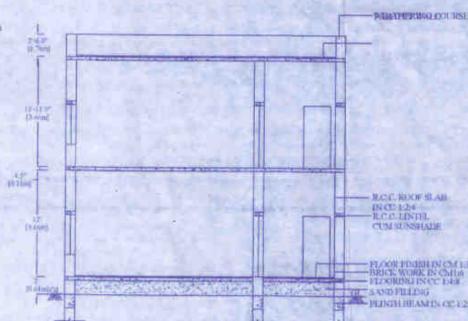

SECTION ON 'FB'

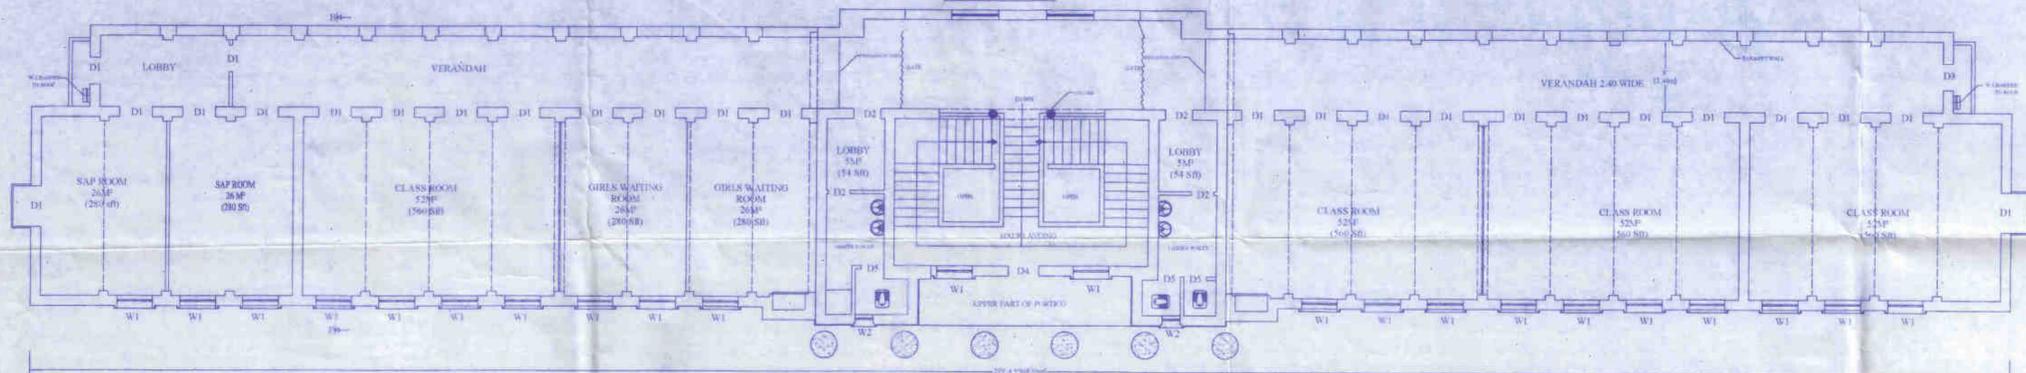

FIRST FLOOR PLAN

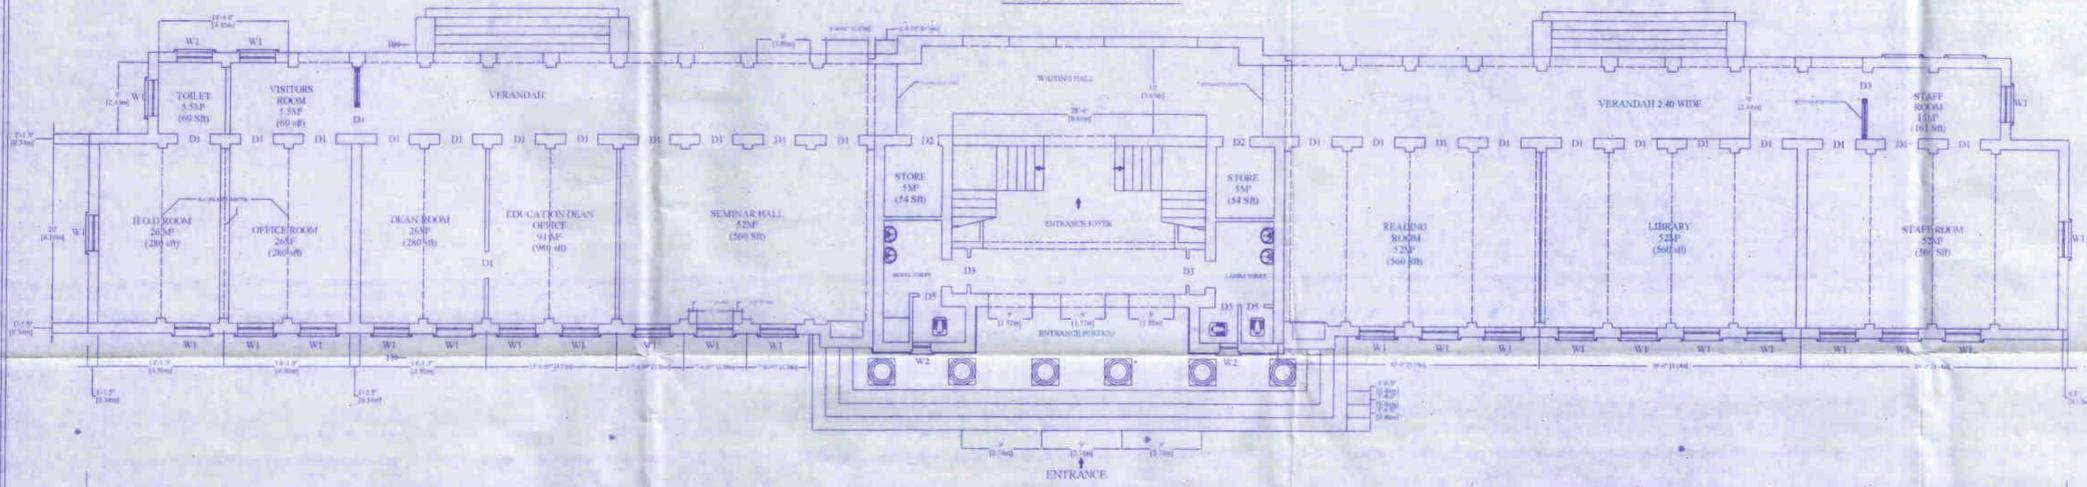

GROUND FLOOR PLAN

**SITE PLAN**

**SCHEDULE OF JOINERY**

| NO   | DESCRIPTION   | QTY | UNIT  |
|------|---|-----|-------|
| D1   | 2 LEAVES - FULLY COVERED WITH 1 1/2" HIGH TIMBER GRILLE | 187 | SQ FT |
| D2   | SINGLE LEAF - DOOR                                      | 177 | SQ FT |
| D3   | SINGLE LEAF - PANELLED                                  | 100 | SQ FT |
| D4   | 2 LEAVES - FULLY GLAZED                                 | 100 | SQ FT |
| D5   | SINGLE LEAF - PANELLED                                  | 148 | SQ FT |
| D6   | 2 LEAVES - FULLY GLAZED                                 | 148 | SQ FT |
| D7   | 2 LEAVES - FULLY GLAZED                                 | 148 | SQ FT |
**AREA STATEMENT**

| DESCRIPTION | SCFT  | SQ.M |
|-------------|-------|------|
| G.F. AREA   | 7150  | 664  |
| F.F. AREA   | 2450  | 226  |
| TOTAL AREA  | 14300 | 1328 |

ALL DIMENSIONS ARE IN METRES AND FT/IN.  
 SCALE: 1/125 DATE: 29/07/2018

**COLOR INDEX**

- OWNERS BOUNDARY
- RAIN WATER HARVEST PIT
- BUILDING
- ROAD

**APPLICANT:** REGISTRAR ANNAMALAI UNIVERSITY REGISTRAR

**ENGINEER:** Assistant Executive Engineer, P.W.D. Technical Education Sub-Division Chidambaram


**AUTHORITY:**

**SOLAR HOT WATER SYSTEM DETAIL**


**CONSTRUCTION DETAILS OF RECHARGE TRENCH**

**STAIRCASE DETAILS**


**PLAN SHOWING THE EDUCATION DEPARTMENT (M.P. DAMODARAN BLOCK) R.C.C ROOF BUILDING FOR TEACHER EDUCATION, PROGRAMMESAT R.S.No. 89/2C, ANNAMALAI UNIVERSITY, THIRUVAKKULAM VILLAGE, ANNAMALAI NAGAR, CHIDAMBARAM TALUK, CUDDALORE DISTRICT, TAMIL NADU**

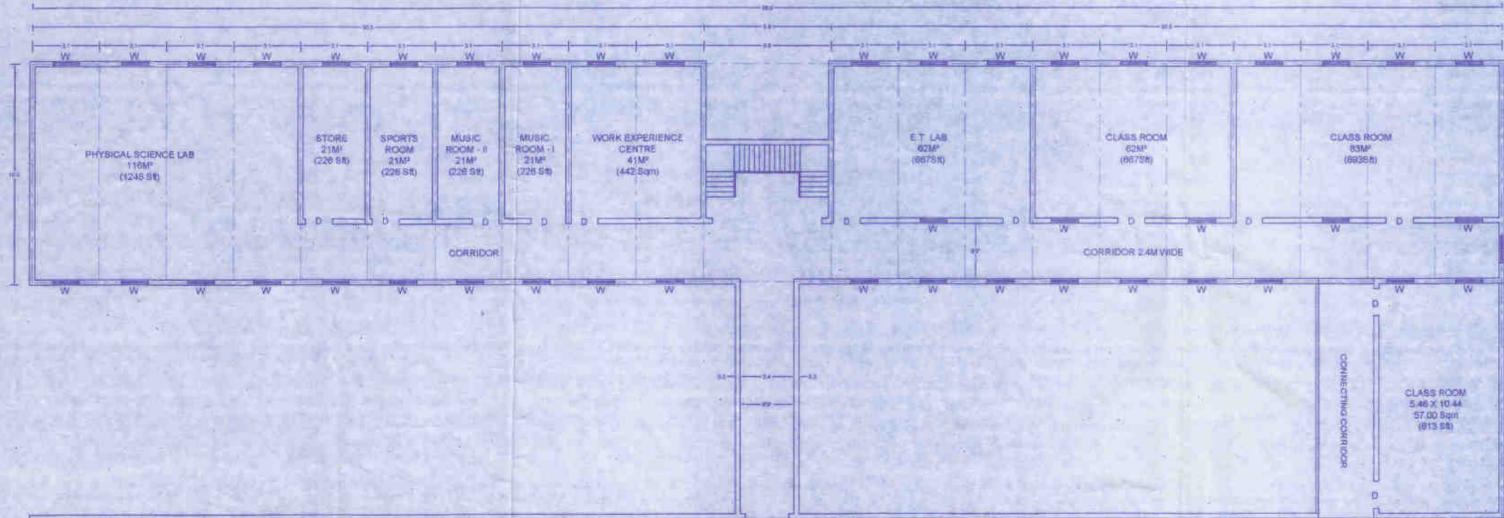



SECOND FLOOR PLAN

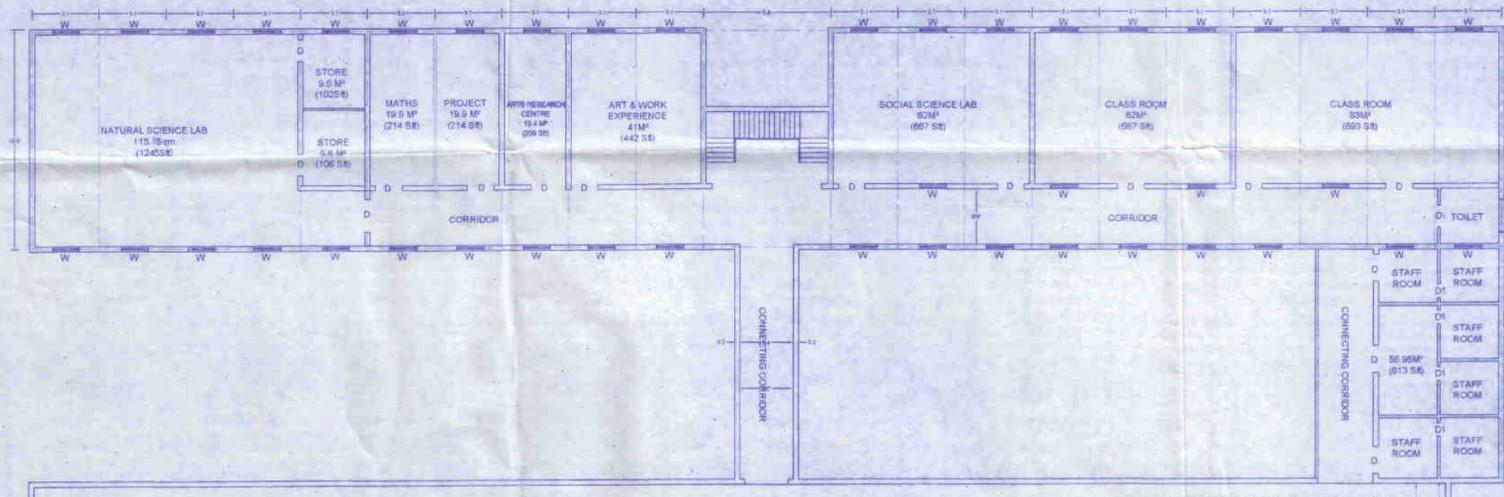

FIRST FLOOR PLAN

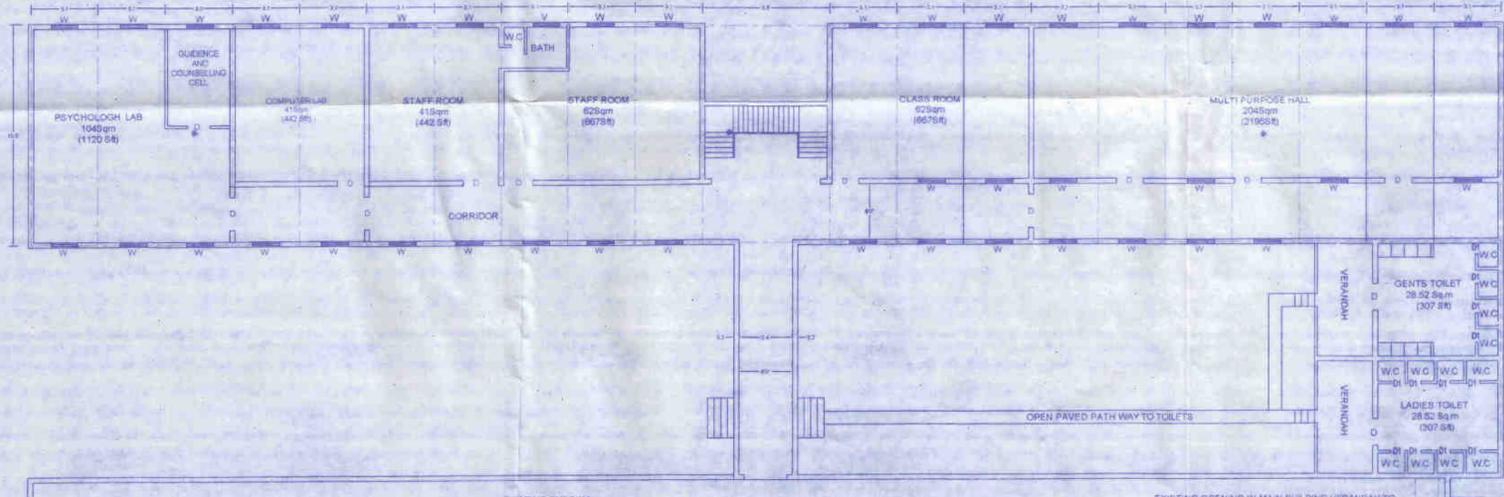

GROUND FLOOR PLAN

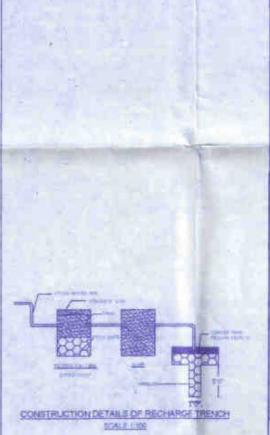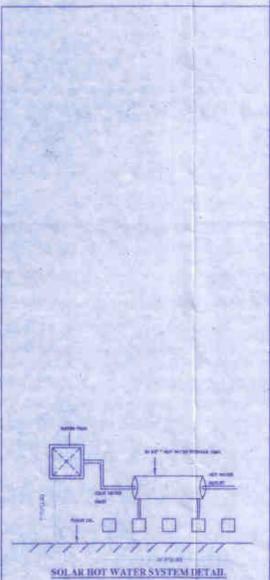

| SCHEDULE OF JOINERY | FTS         | MTS         |
|---------------------|-------------|-------------|
| D - DOOR            | 3'0" X 7'0" | 0.91 X 2.14 |
| D1 - FLUSH DOOR     | 2'6" X 7'0" | 0.76 X 2.14 |
| W - WINDOW          | 5'0" X 4'6" | 1.52 X 1.37 |
| V - VENTILATOR      | 3'0" X 2'3" | 0.91 X 0.69 |

| AREA DETAILS      | FTS   | MTS  |
|-------------------|-------|------|
| GROUND FLOOR AREA | 8418  | 782  |
| FIRST FLOOR AREA  | 8418  | 782  |
| SECOND FLOOR AREA | 8418  | 782  |
| TOTAL AREA        | 25254 | 2346 |

ALL DIMENSIONS ARE IN MTS

COLOUR INDEX:

- BUILDING
- RAIN WATER HARVEST PIT
- ROAD

Date: 29.07.2019 Scale : 1:100

APPLICANT  

 REGISTRAR  
 ANNAMALAI UNIVERSITY

ENGINEER  

 Assistant Executive Engineer, P.W.D.,  
 Technical Education, Sub-Division,  
 Chidambaram


AUTHORITY

| Revision | Description | Date | Remarks |
|----------|-------------|------|---------|
|          |             |      |         |


TITLE: DIRECTORATE OF ESTATE DEVELOPMENT & ADMINISTRATION ANNAMALAI UNIVERSITY ANNAMALAI NAGAR

|                    |               |
|--------------------|---------------|
| Drawn: T.KAVIARASU | Drawing No: 1 |
| Checked            | Sheet No.     |
| Date: 29.07.2019   | Revision: 0   |
|                    | Scale:        |




**PLAN SHOWING THE BUILDING AT  
ANNAMALAI NAGAR, ANNAMALAI UNIVERSITY FOR TEACHER EDUCATION  
PROGRAMMES**

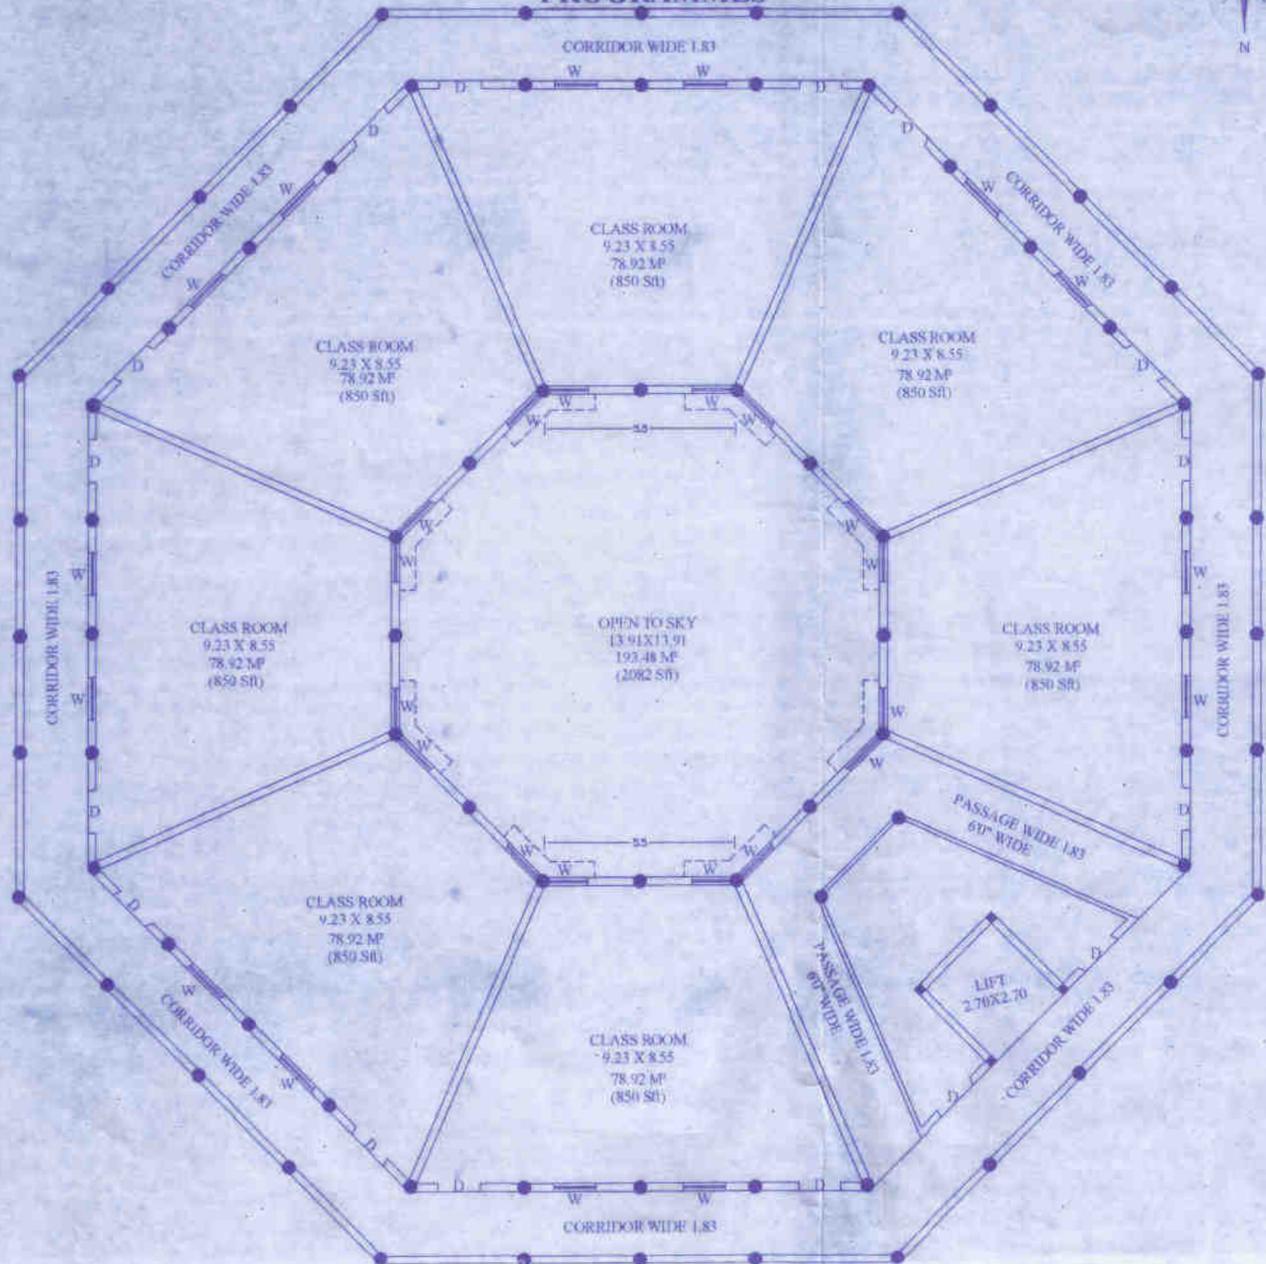

**FIRST FLOOR PLAN**

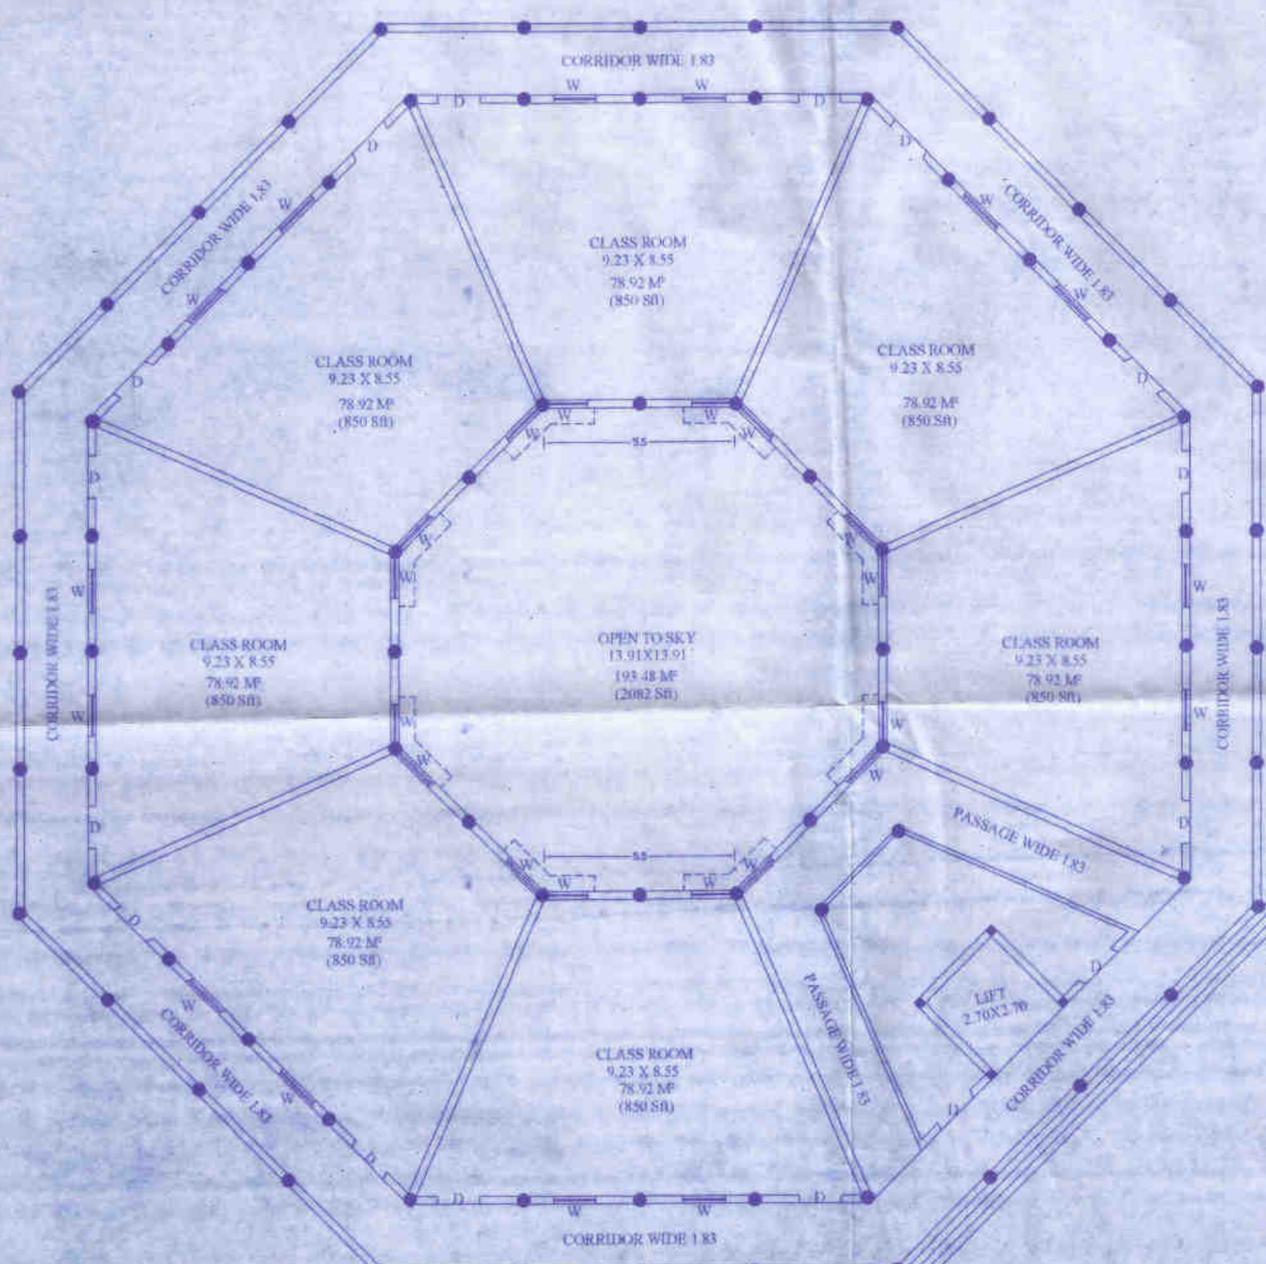

**GROUND FLOOR PLAN**

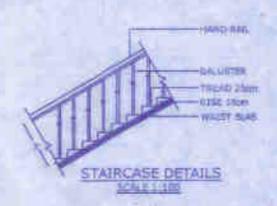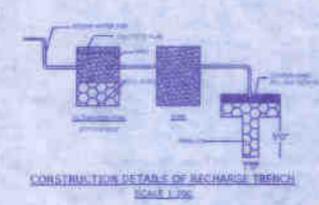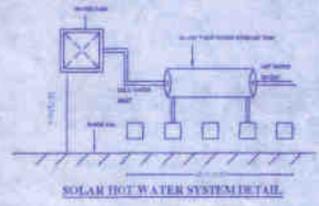

| AREA       | MT          | FT          |
|------------|-------------|-------------|
| D. DOOR    | 1.22 X 2.13 | 4'0" X 7'0" |
| W. WINDOW  | 1.22 X 1.37 | 4'0" X 4'6" |
| AREA       | SQ.MT       | SQ.FT       |
| G.F AREA   | 1080        | 11625       |
| F.F AREA   | 1080        | 11625       |
| TOTAL AREA | 2160        | 23250       |

ALL DIMENSION ARE IN METER

SCALE:- 100

APPLICANT

*[Signature]*  
REGISTRAR  
ANNAMALAI UNIVERSITY

ENGINEER

*[Signature]*  
Assistant Executive Engineer, J.D.  
Technical Education Sub-Division  
Chidambaram

AUTHORITY

|  |   |   |
|--|---|---|
|  | Director of Estate<br>Development & Administration<br>ANNAMALAI UNIVERSITY<br>ANNAMALAI NAGAR | Date: _____<br>Sheet No: 3<br>Revision: 0<br>Scale: 1 |
|  | Drawing No: _____<br>Sheet No: _____<br>Revision: _____<br>Scale: _____                       | Date: 20/07/2008                                      |